


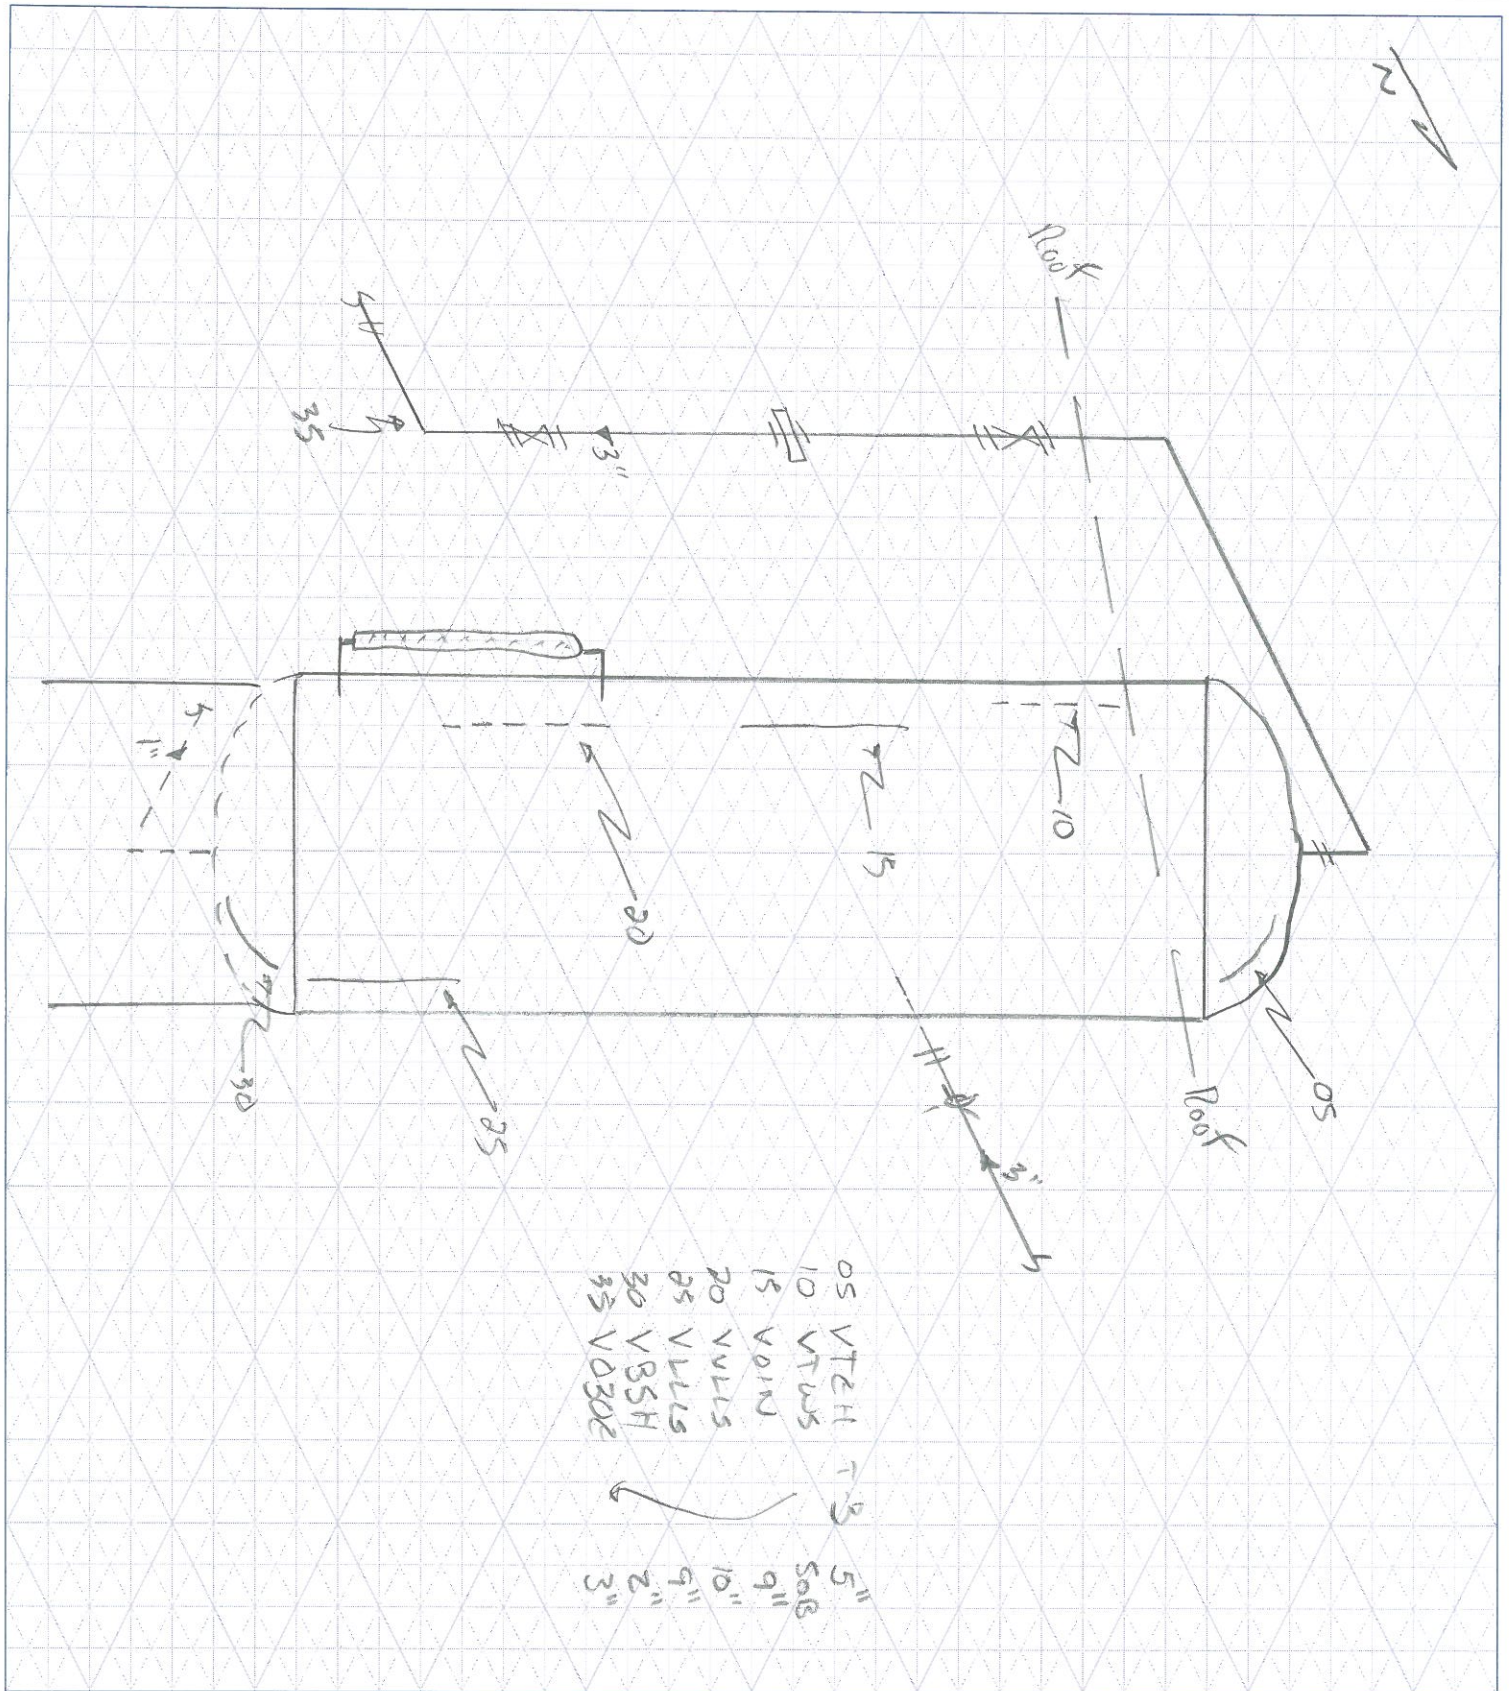

CUSTOMER: CARL FACILITY: 12-09 Hobbema Field LSD: 14-09-044-24W4M
P & ID: _____ DRAWN BY: KK DATE: 05-07-12 DRAWING NO. 156816-KK-14

VESSEL DESCRIPTION: Separator

Equip. No. _____ Pro.Reg.No. (A) A0404024 C.R.N. N7751.2 Serial No. VS-8302 Yr. Inst. _____
Code/Div. U Size: 20" ID/OD X Manufacturer: Argo Sales Yr. Blt. 1997
C. Stamp _____ Service: Sweet PWHT: _____ J.E.: _____ Radiography: RT2 Insulated: No

HEAD SHELL:
Top Mat'l _____ Top Nom. _____ Top C.A. 1.6mm Material _____ Nominal _____ C.A. 1.6mm
Btm Mat'l _____ Btm Nom. _____ Btm C.A. 1.6mm MDMT 1440psi @ Temp. -20°F

BOOT CHANNEL:
Head Mat'l _____ Head Nom. _____ Head C.A. _____ Top Mat'l _____ Top Nom. _____ Top C.A. _____
Shell Mat'l _____ Shell Nom. _____ Shell C.A. _____ Btm Mat'l _____ Btm Nom. _____ Btm C.A. _____
MAWP Shell side: 1440 psi @ Temp. 100°F MAWP Tube side: _____ @ Temp. _____

PIPING INFORMATION:

Circuit. No. _____ Line No. (s) (PLEASE PUT LINE NUMBERS ON APPLICABLE LINES ON THE DRAWING)
Piping Class _____ Service: _____ Yr. Blt. _____
MAWP: _____ @ Temp. _____ Size & Schedule of Piping (PLEASE PUT APPROPRIATE SIZES AND SCHEDULES OF PIPING ON DRAWING)

A0404024

Readings in inches

	PNT1	PNT2	PNT3
LOC5	0.955	0.971	0.942
LOC10	0.867	0.883	0.867
LOC15	0.884	0.885	0.882
LOC20	0.881	0.879	0.878
LOC25	0.884	0.866	0.865
LOC30	1.057	0.967	0.966
LOC35	0.296	0.298	0.289