


P:\30000 Projects\1979-01 Devon Canada - Ferrer - C3606LE.dwg - Ferrer - C3606LE.dwg - Series Gas V. Drafting Archive\1979-MODEL For msetting.dwg

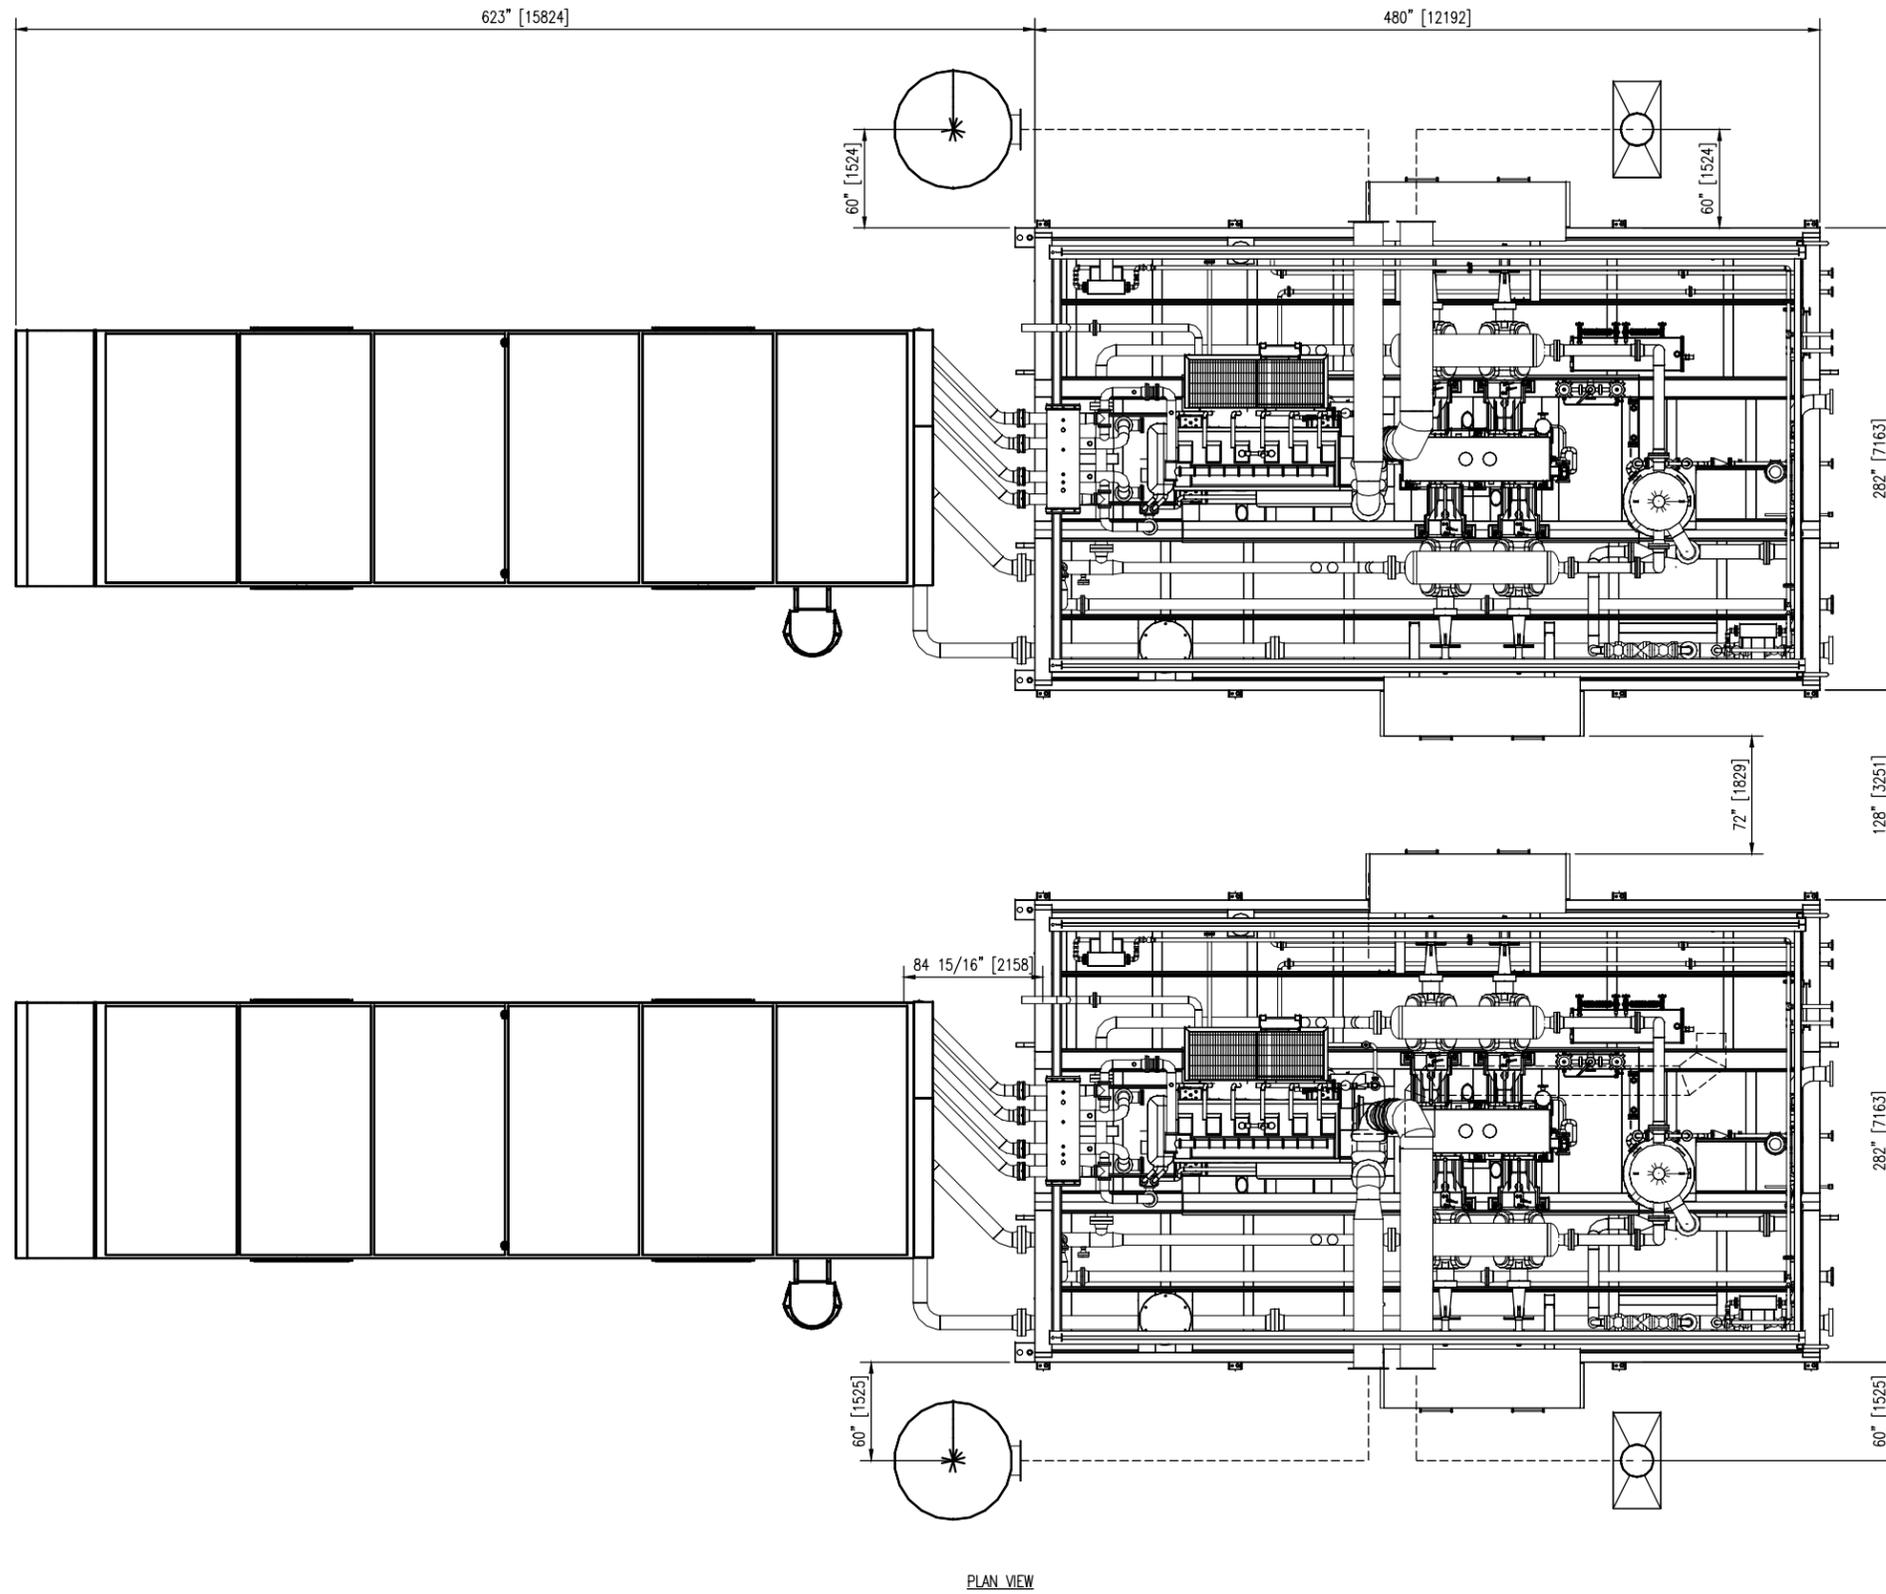

PLAN VIEW

|       |   |          |    |                            |                         |                                |                     |                     |                       |       |
|-------|---|----------|----|----------------------------|-------------------------|--------------------------------|---------------------|---------------------|-----------------------|-------|
|       |   |          |    | DATE FEB 1/13              | SCALE 1/2"=1'-0"        | DEVON CANADA CPF               |                     | <b>ENERFLEX</b>     | %UGENERAL ARRANGEMENT |       |
|       |   |          |    | DRAWN BY C.EASTHOPE        | CHECKED BY G.ZHANG      | APPROVED BY S.GURI             | SALES COMPRESSOR    |                     |                       |       |
|       |   |          |    | PROJECT MANAGER B.MINSHULL | PROJECT ENGINEER S.GURI | CATERPILLAR G3606LE            |                     | Calgary, Alberta,   |                       |       |
|       |   |          |    | CUST PO N/A                |                         |                                | ARIEL JGD/4-1       | Canada              |                       |       |
| REV A | PRELIMINARY DESIGN-ISSUED FOR CUSTOMER APPROVAL | MAR 1/13 | CE | SG                         | APEGGA PERMIT No: P8651 | OPER. CODE 198/298/490/511/591 | WORK ORDER 31979-01 | DWG NO 31979-01-201 | SHT 1                 | REV A |

THE INFORMATION CONTAINED HEREIN IS THE CONFIDENTIAL PROPERTY OF ENERFLEX, LTD. AND IS NOT FOR PUBLICATION, AND NO PART THEREOF SHALL BE COPIED OR COMMUNICATED TO A THIRD PARTY WITHOUT AUTHORIZATION FROM ENERFLEX, LTD.